


Bredstrupvej 120.98 20.80 16.93 70.09 23.46 29.61 27.10 29.92
 Mellemstrupvej 34.61 512 36.74

KOORDINATLISTE / SYSTEM 34

Pnr	Y	X
500	222027,74	179131,11
501	222018,08	179132,72
502	222008,70	179135,51
503	221999,58	179142,00
504	221994,95	179152,22
505	221993,65	179162,68
506	221993,68	179173,05
507	221995,02	179187,23
508	221995,95	179201,08
509	221996,13	179214,95
510	221995,56	179228,82
511	221993,61	179243,77
512	222026,22	179120,71
513	222015,52	179122,54
514	222005,10	179125,64
515	221995,42	179131,31
516	221988,29	179139,96
517	221984,59	179150,54
518	221982,77	179163,06

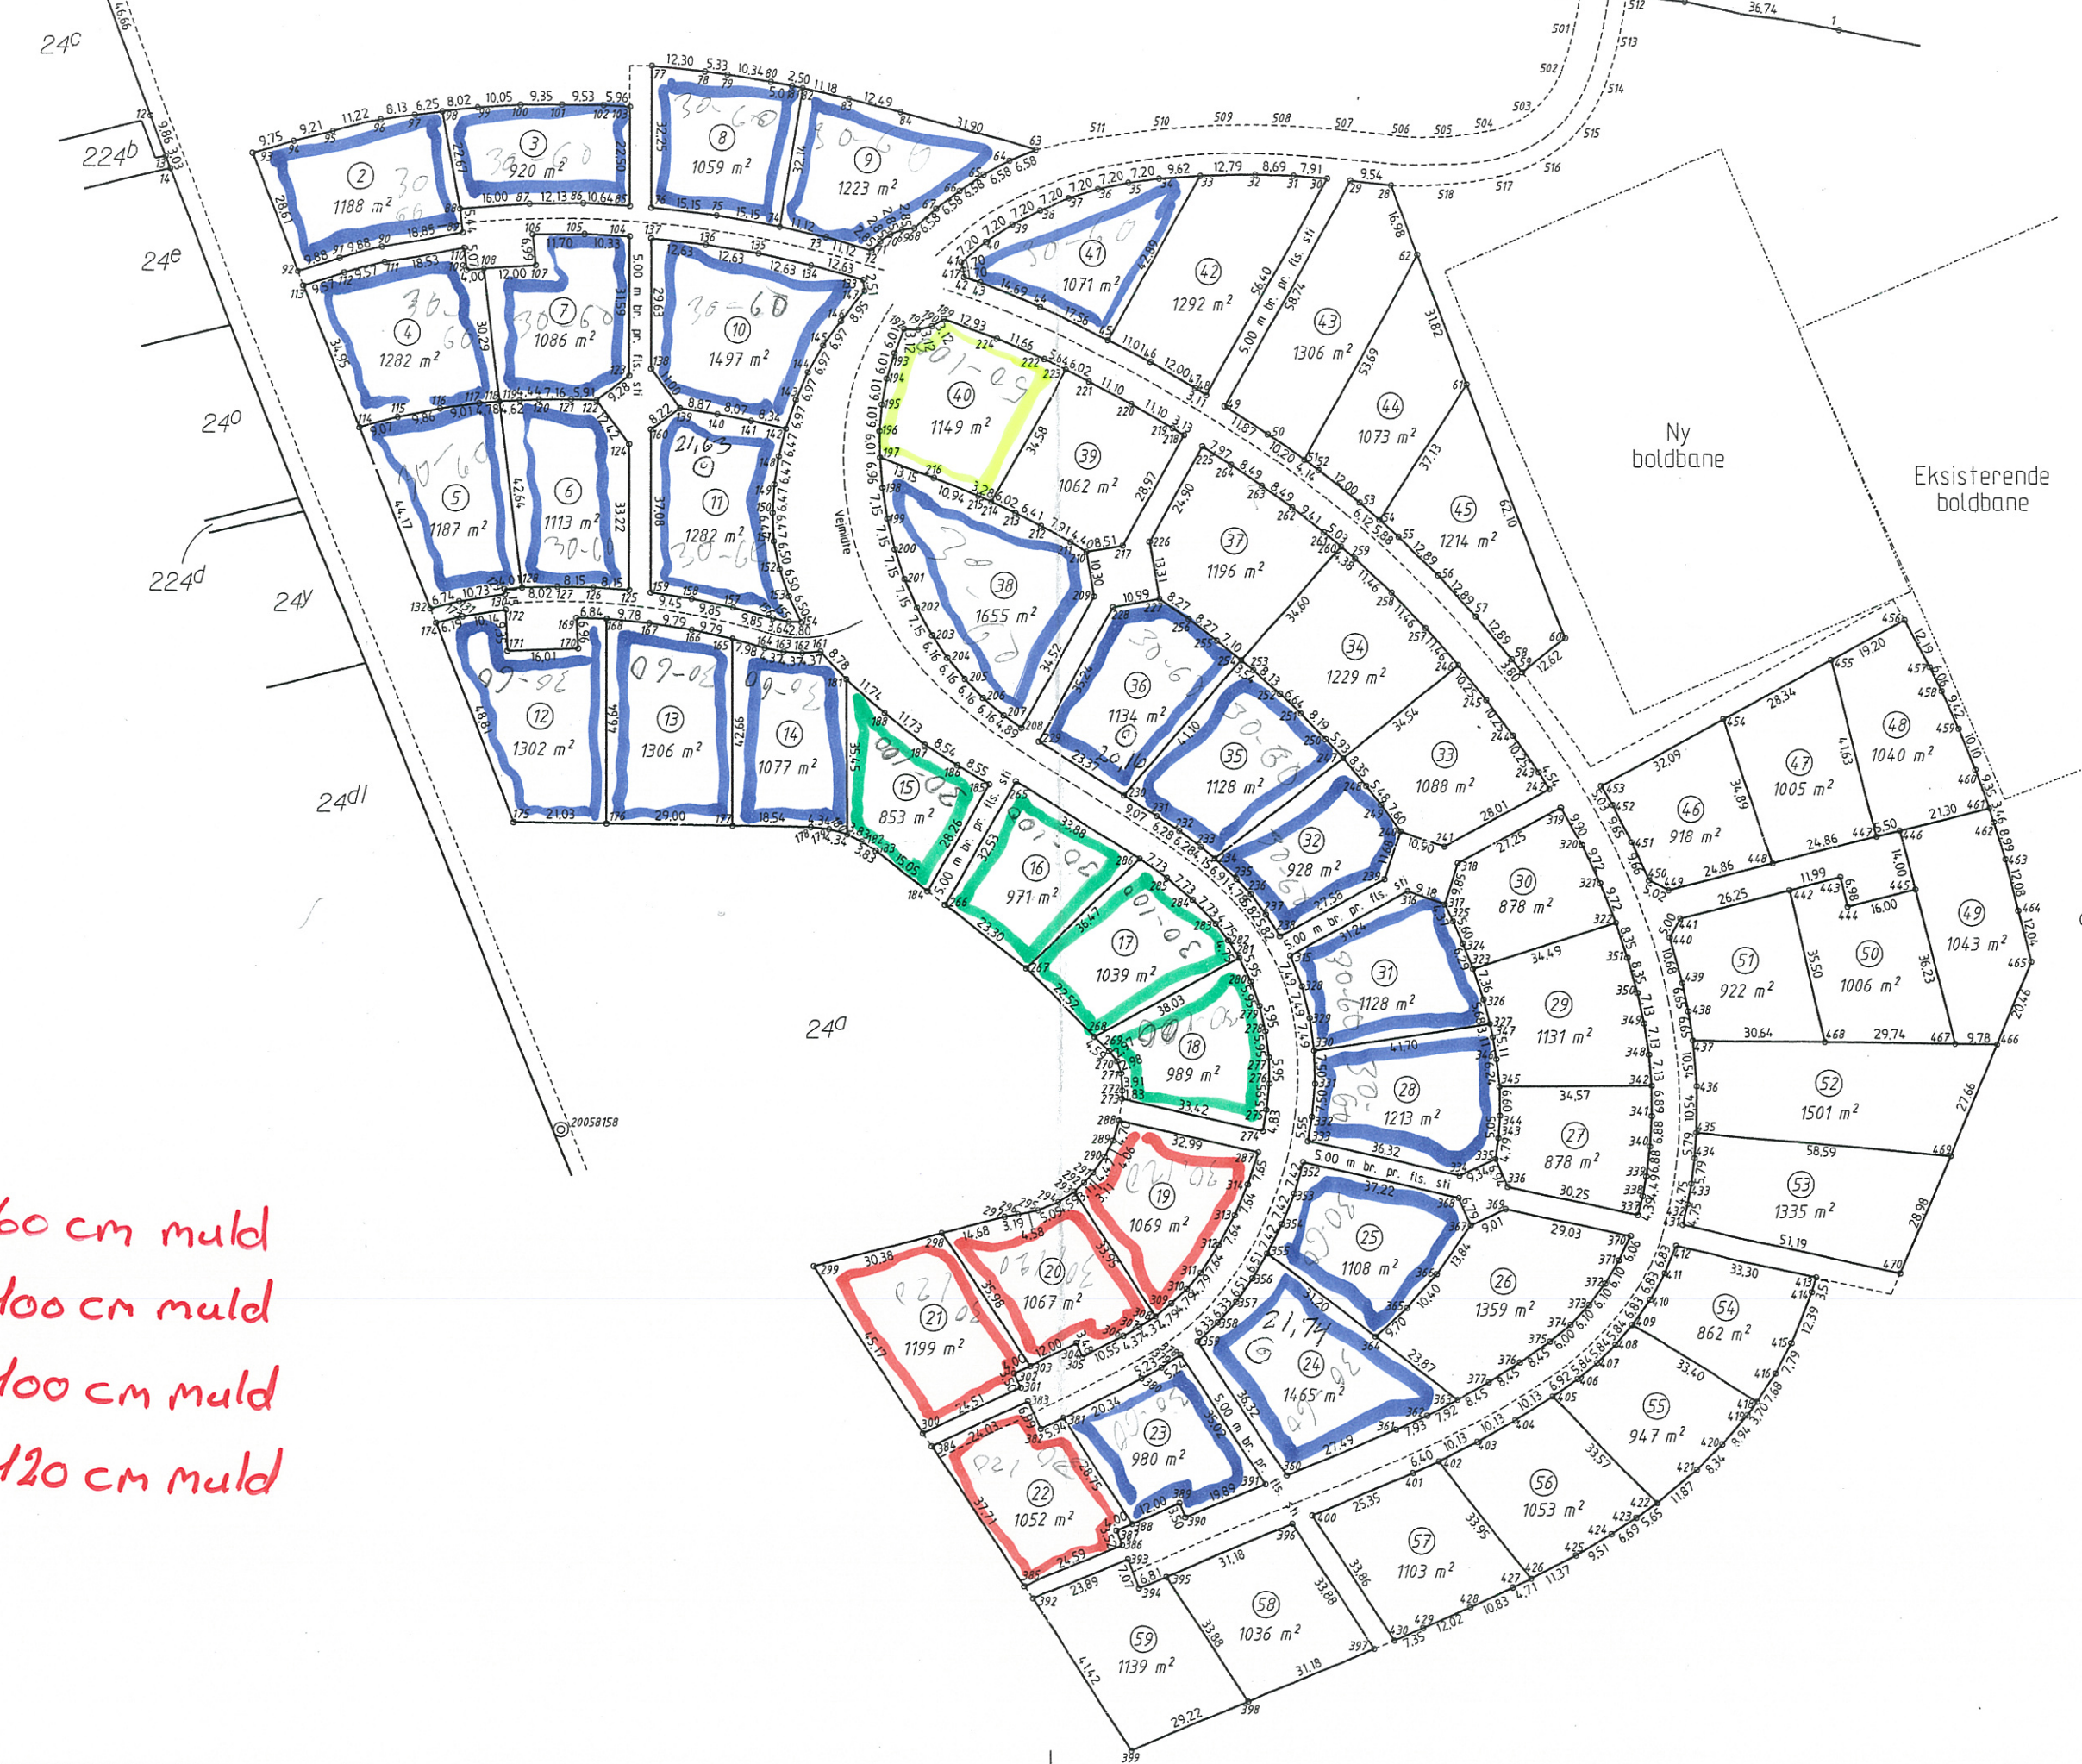

- 30-60 cm muld
- 30-100 cm muld
- 50-100 cm muld
- 30-120 cm muld

Udstykningsplan over 'Møgelbjerg'
 1:1500
 J.nr. 071 363